


(4) SPACES FOR POLICE VEHICLE PARKING  
(CARPORT COVER)

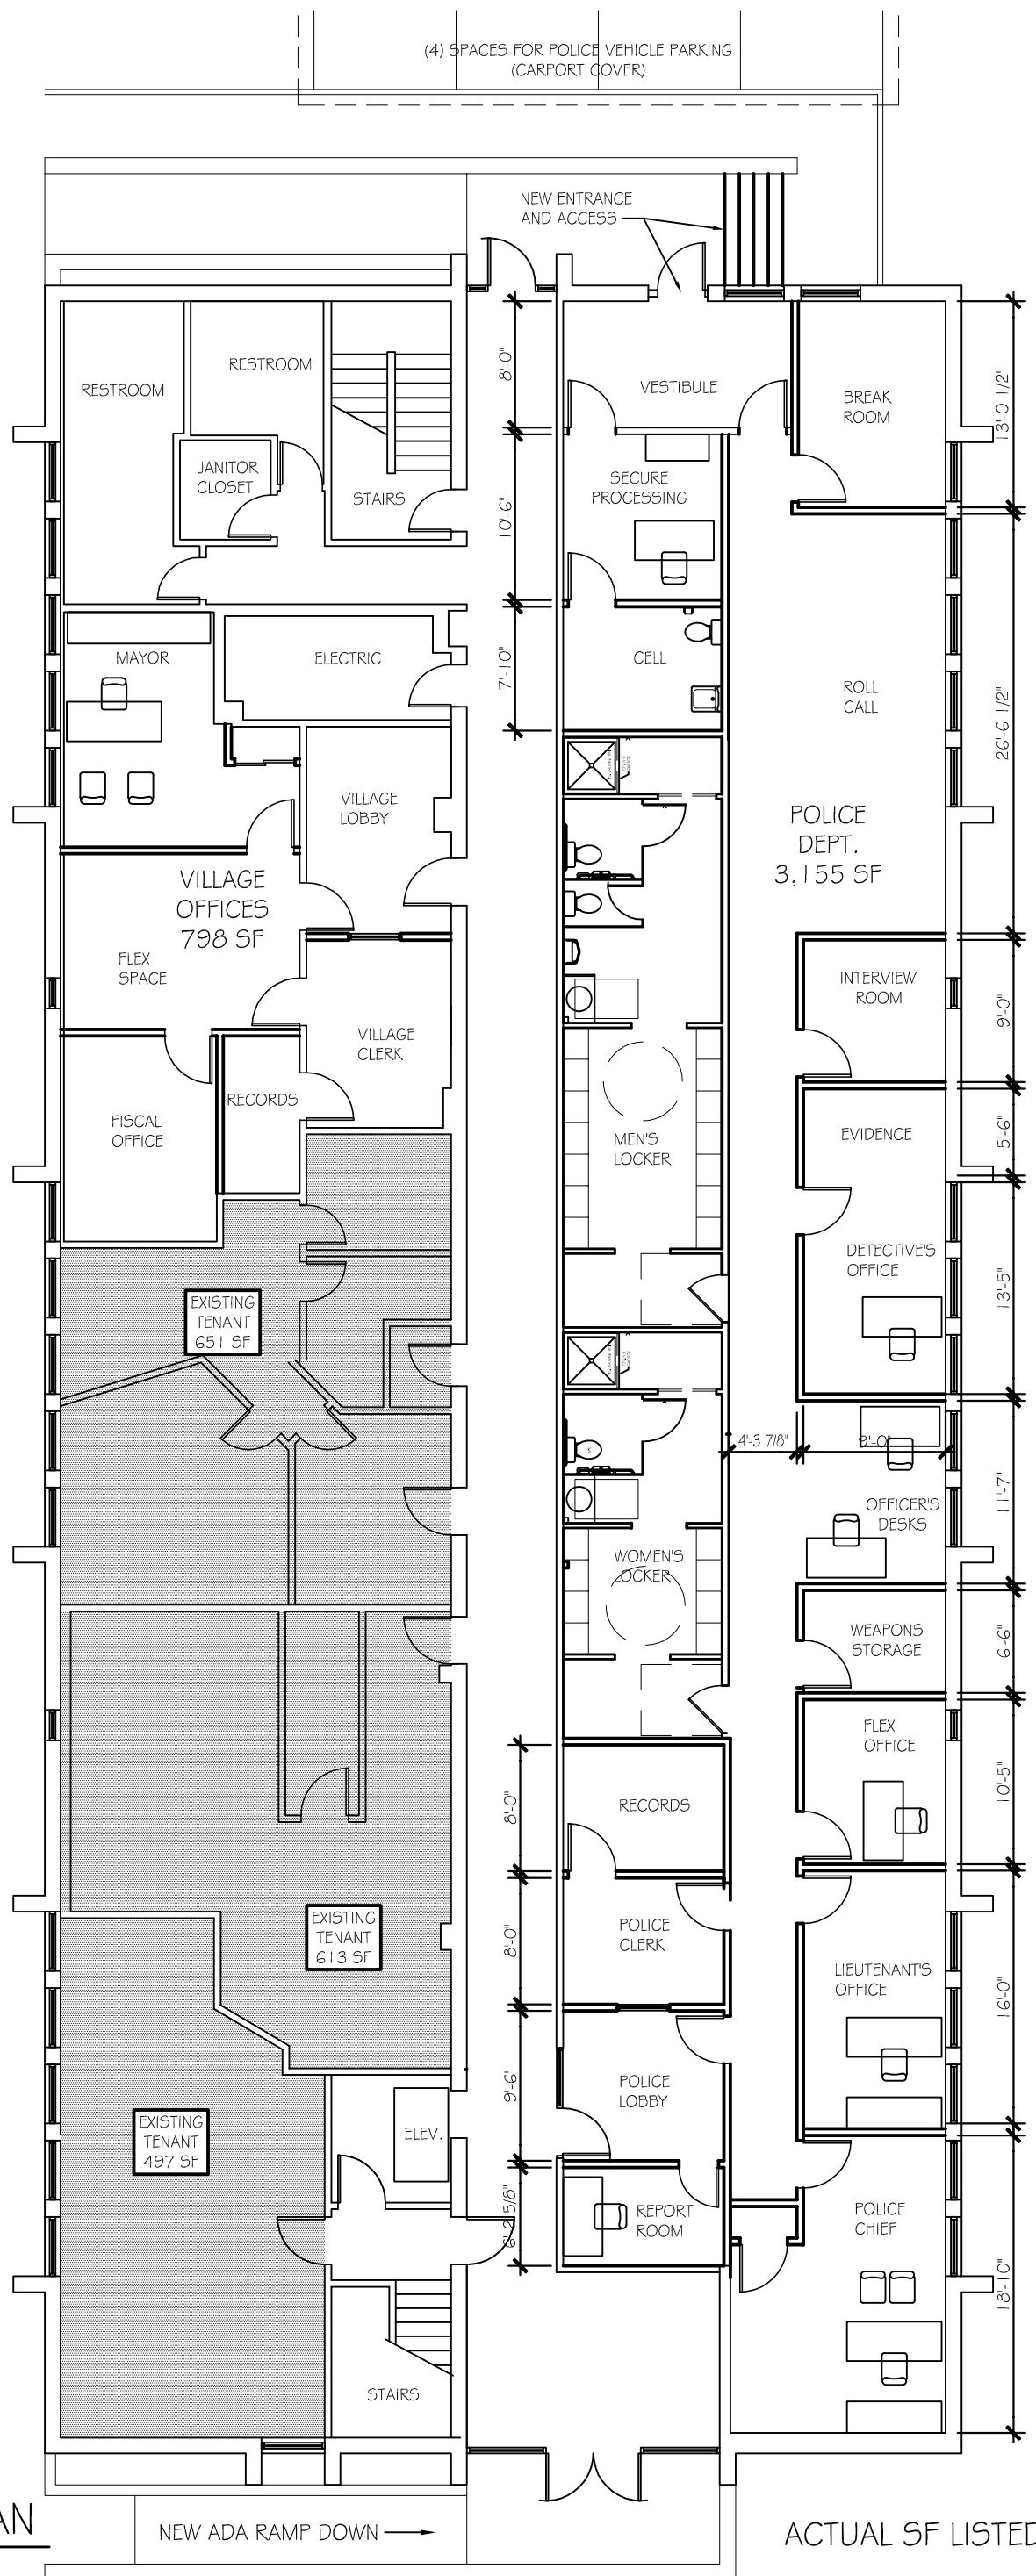

POLICE DEPT.  
3,155 SF

# PROPOSED 1st FLOOR PLAN

NEW ADA RAMP DOWN →

ACTUAL SF LISTED



3/32" = 1'-0"