




Entry Sign Elevation
Scale: 1" = 2'

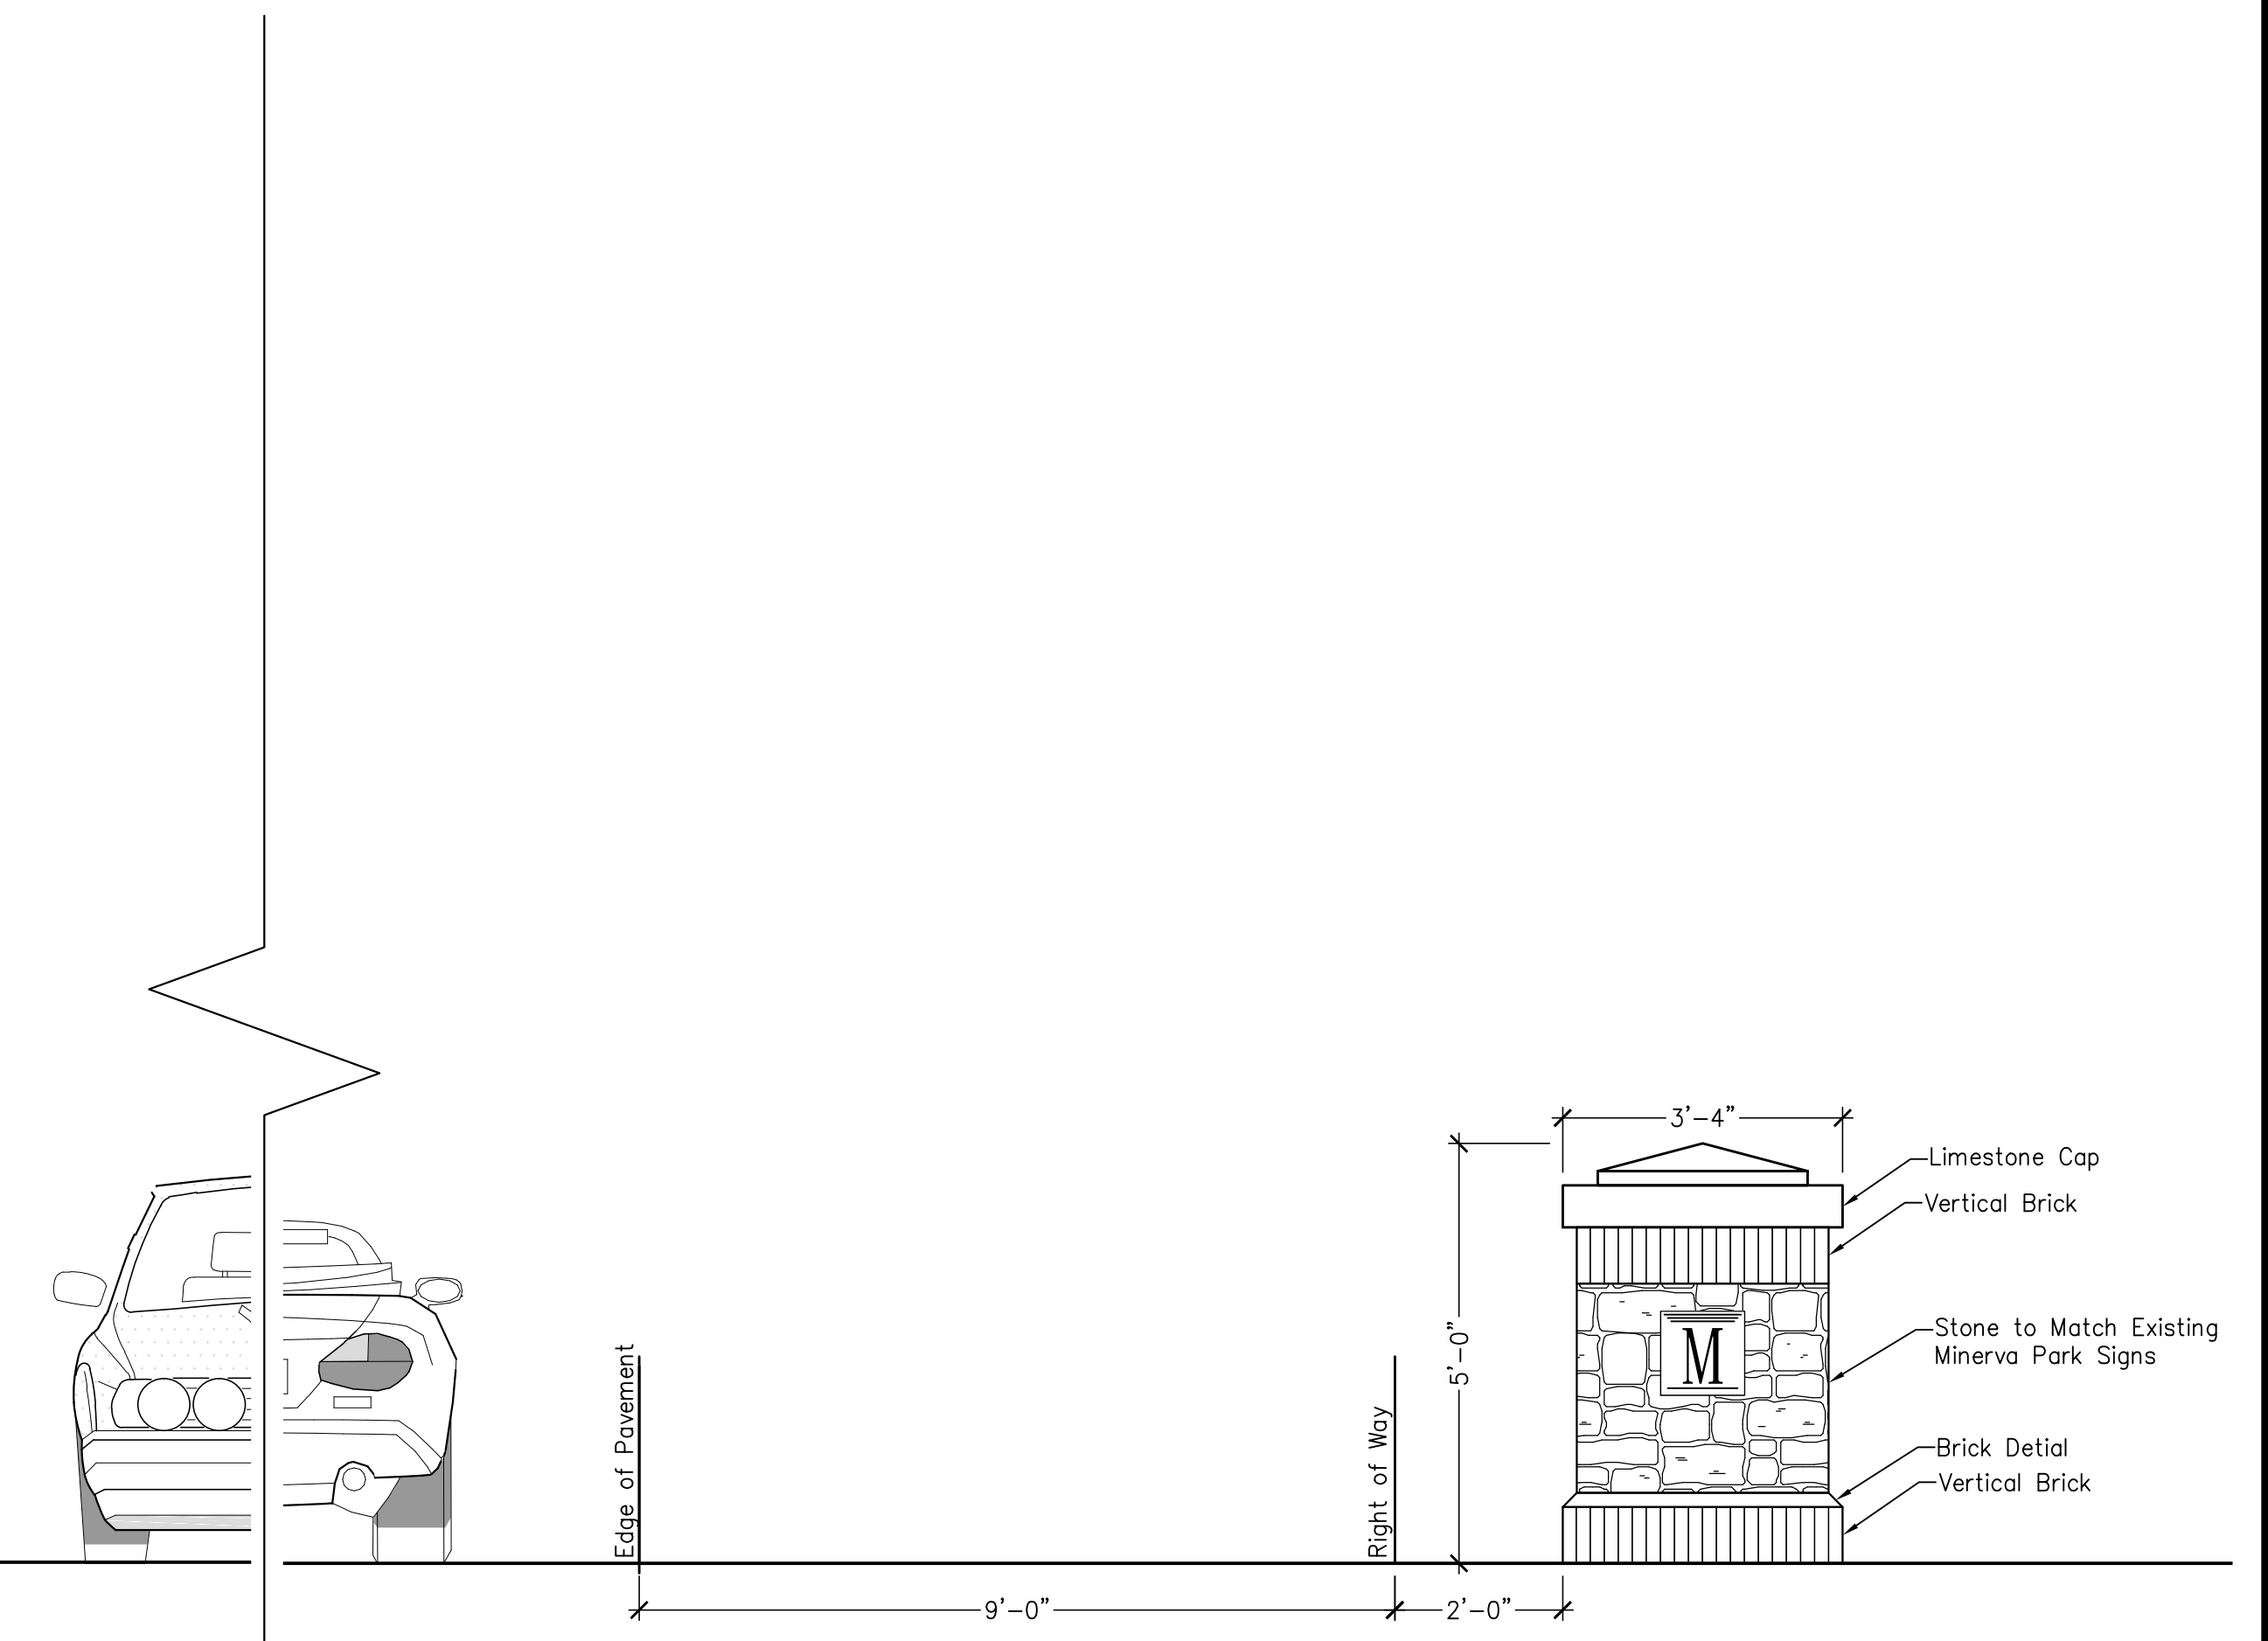

Column Detail Elevation
Scale: 1" = 2'

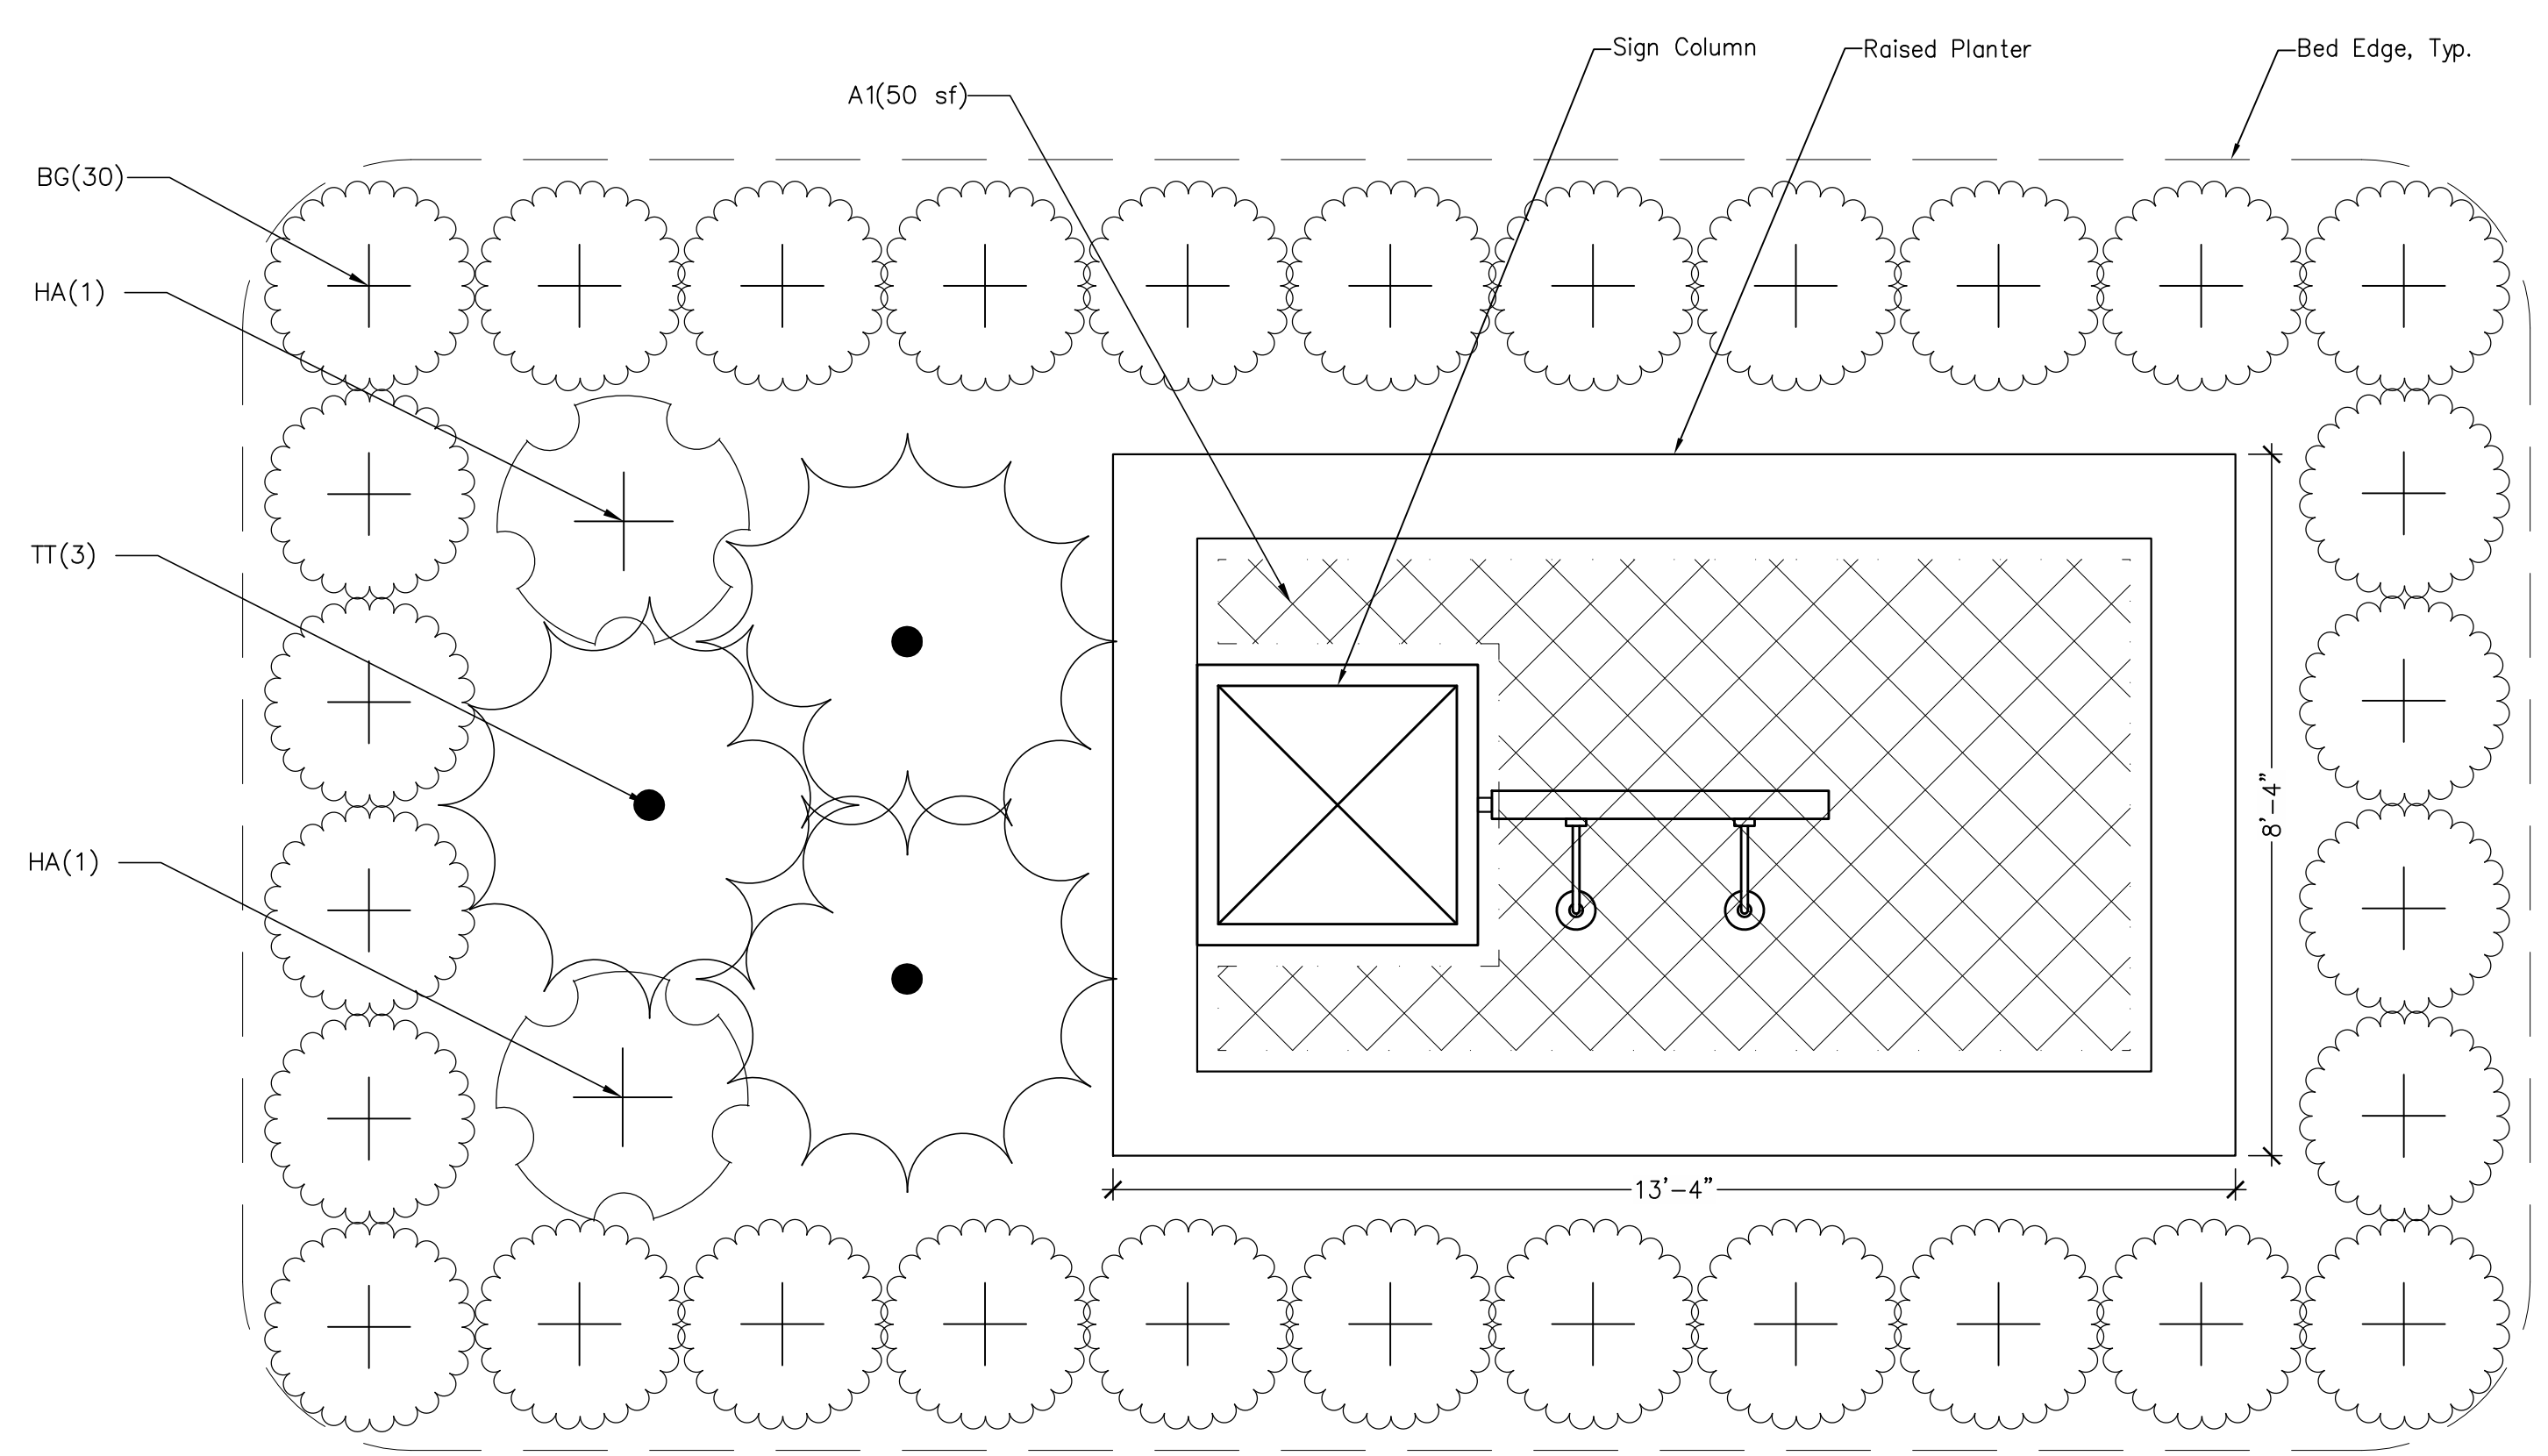


Entry Sign Plan
Scale: 1" = 2'

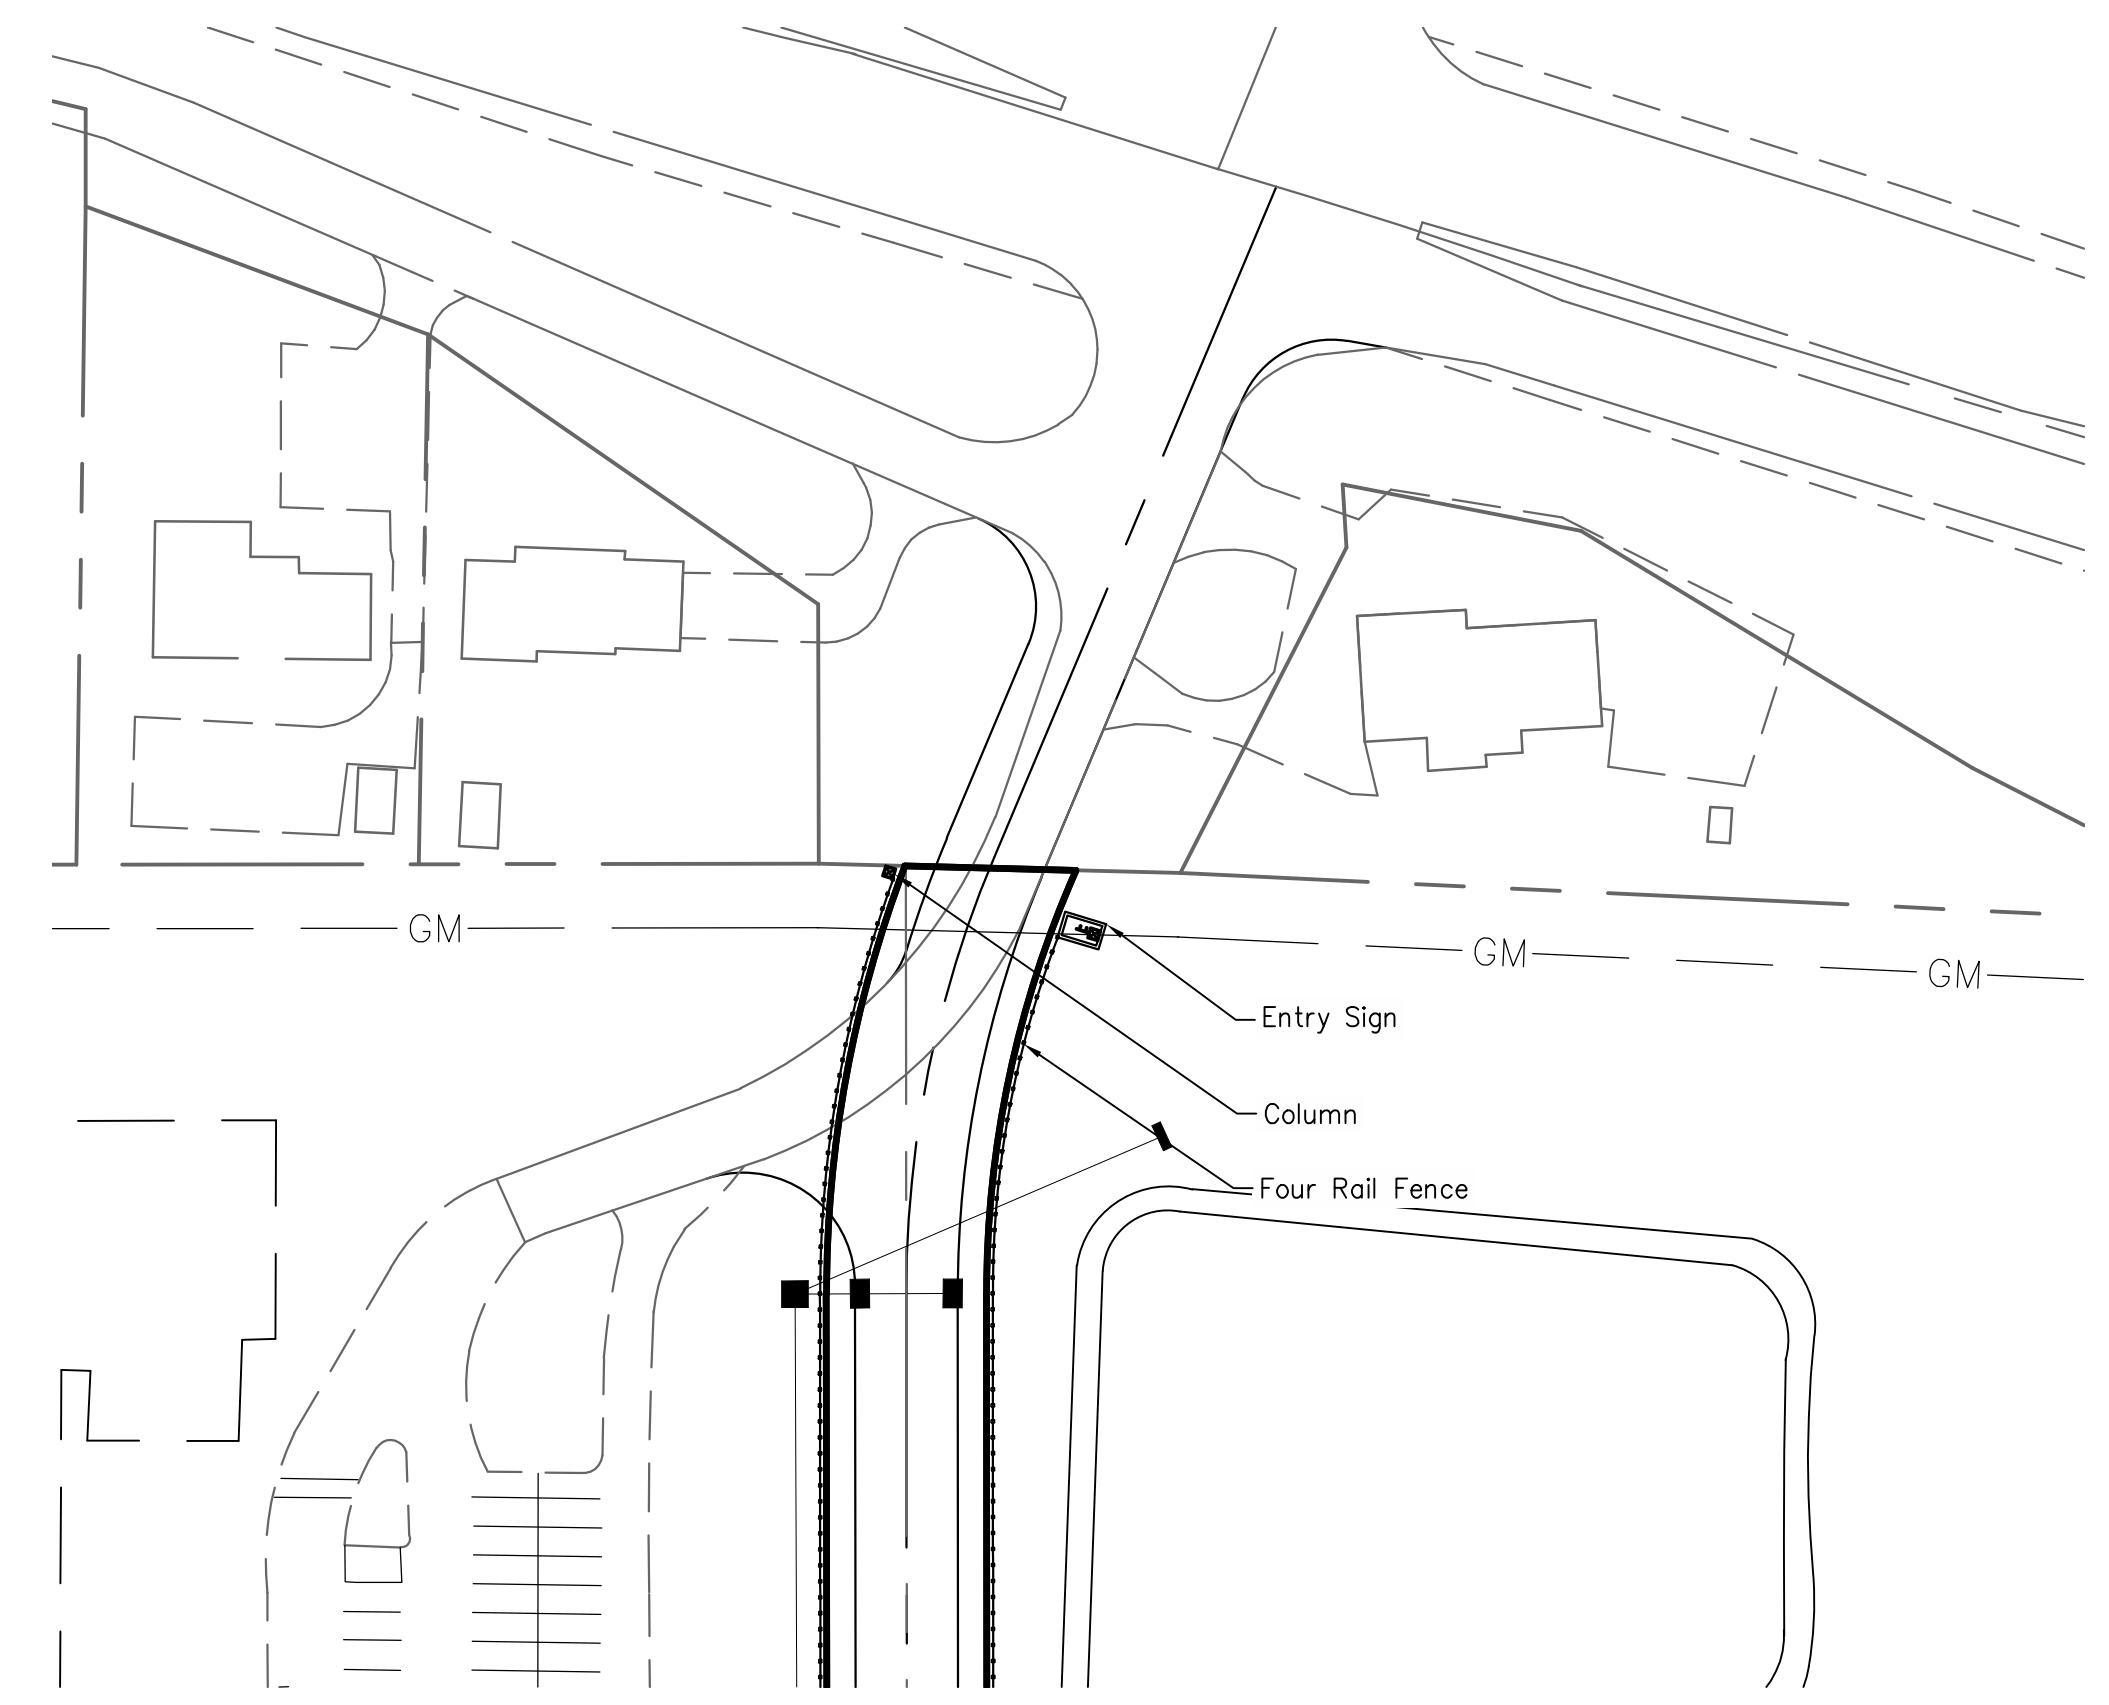

Location Map
Scale: 1" = 60'

NOTE
SEE SHEET 15/15 FOR PLANT SCHEDULE

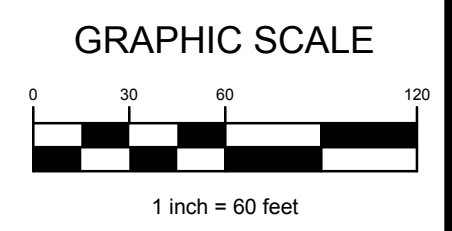

J:\20150907A\Draw\04Streets\development.dwg, 14. Entry_Sign_Details.dwg, Last Saved: Bc... offical_12/29/2015 11:04 AM, Last Printed: Bc... Shoun_12/30/2015 9:47 AM, (No Xrefs)

MARK	DATE	DESCRIPTION	REVISIONS
123015		REVISED PER STAFF COMMENTS	
123015		REVISED PER STAFF COMMENTS	



MINERVA PARK, FRANKLIN COUNTY, OHIO
PRELIMINARY PLAN / FINAL DEVELOPMENT PLAN
FOR
MINERVA PARK
ENTRY SIGN DETAILS



DATE
September 11, 2015

SCALE
1" = 100'

JOB NO.
20150907

SHEET
14/15